


OPT. BAY WINDOW @ BEDROOM 4

SCALE: 1/8" = 1'-0"

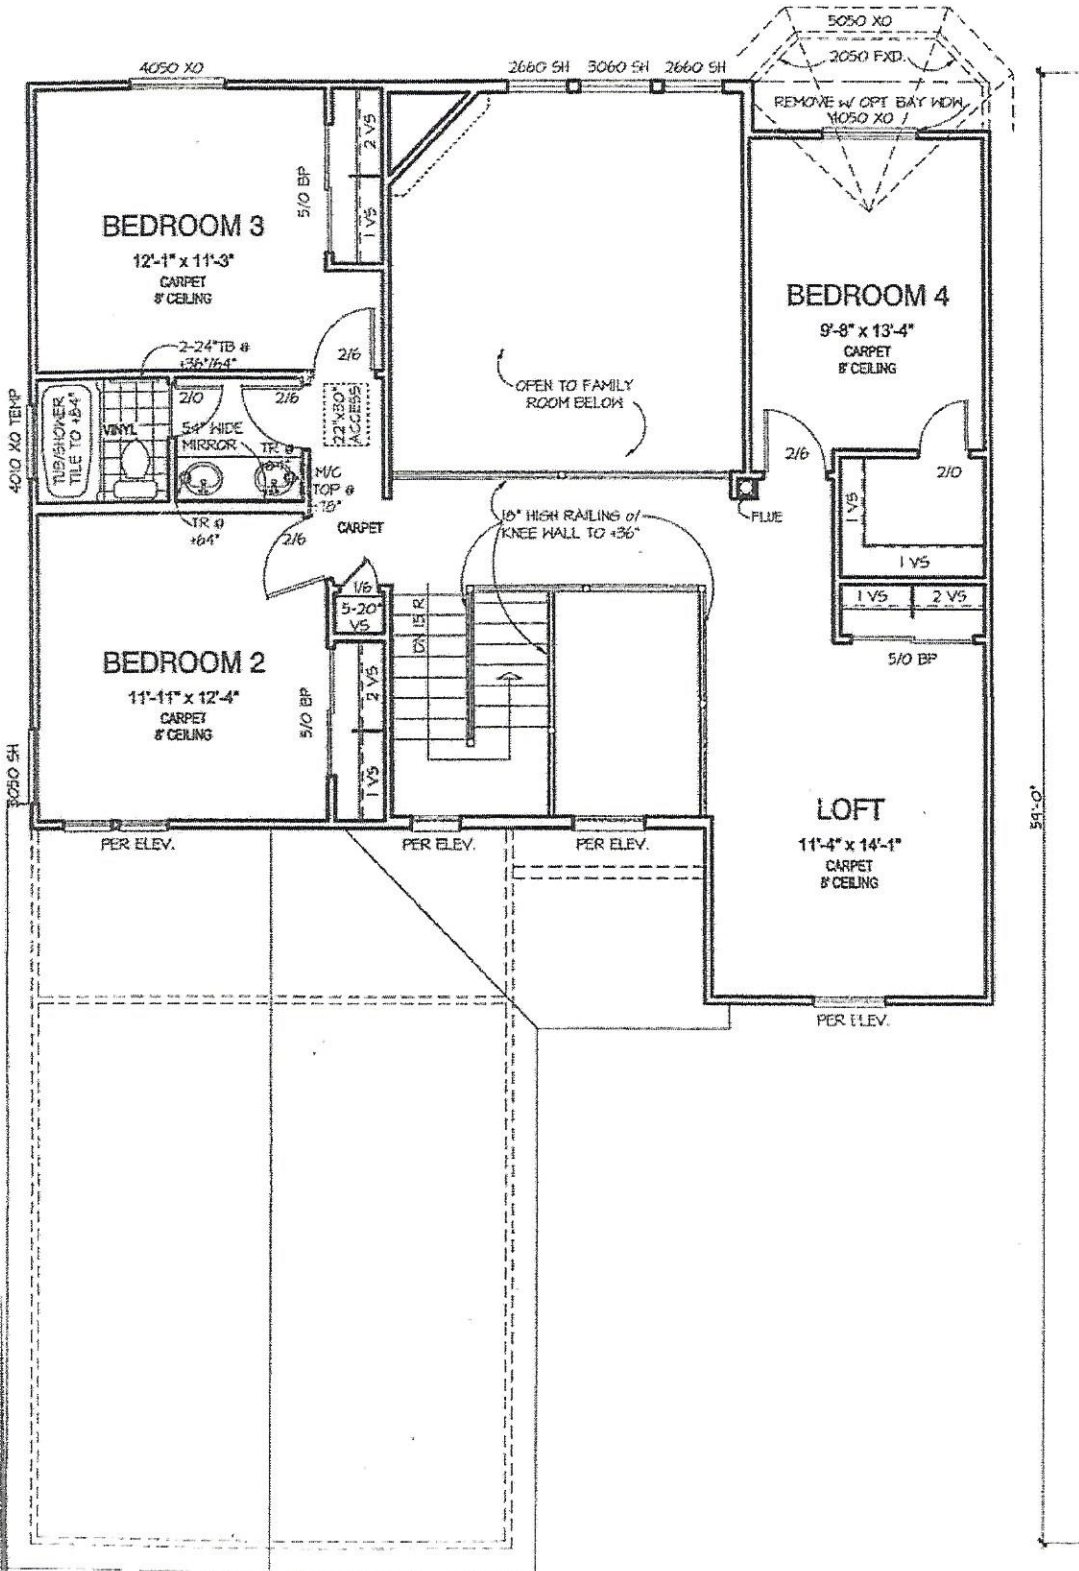

SECOND FLOOR PLAN

SCALE: 1/8" = 1'-0"